

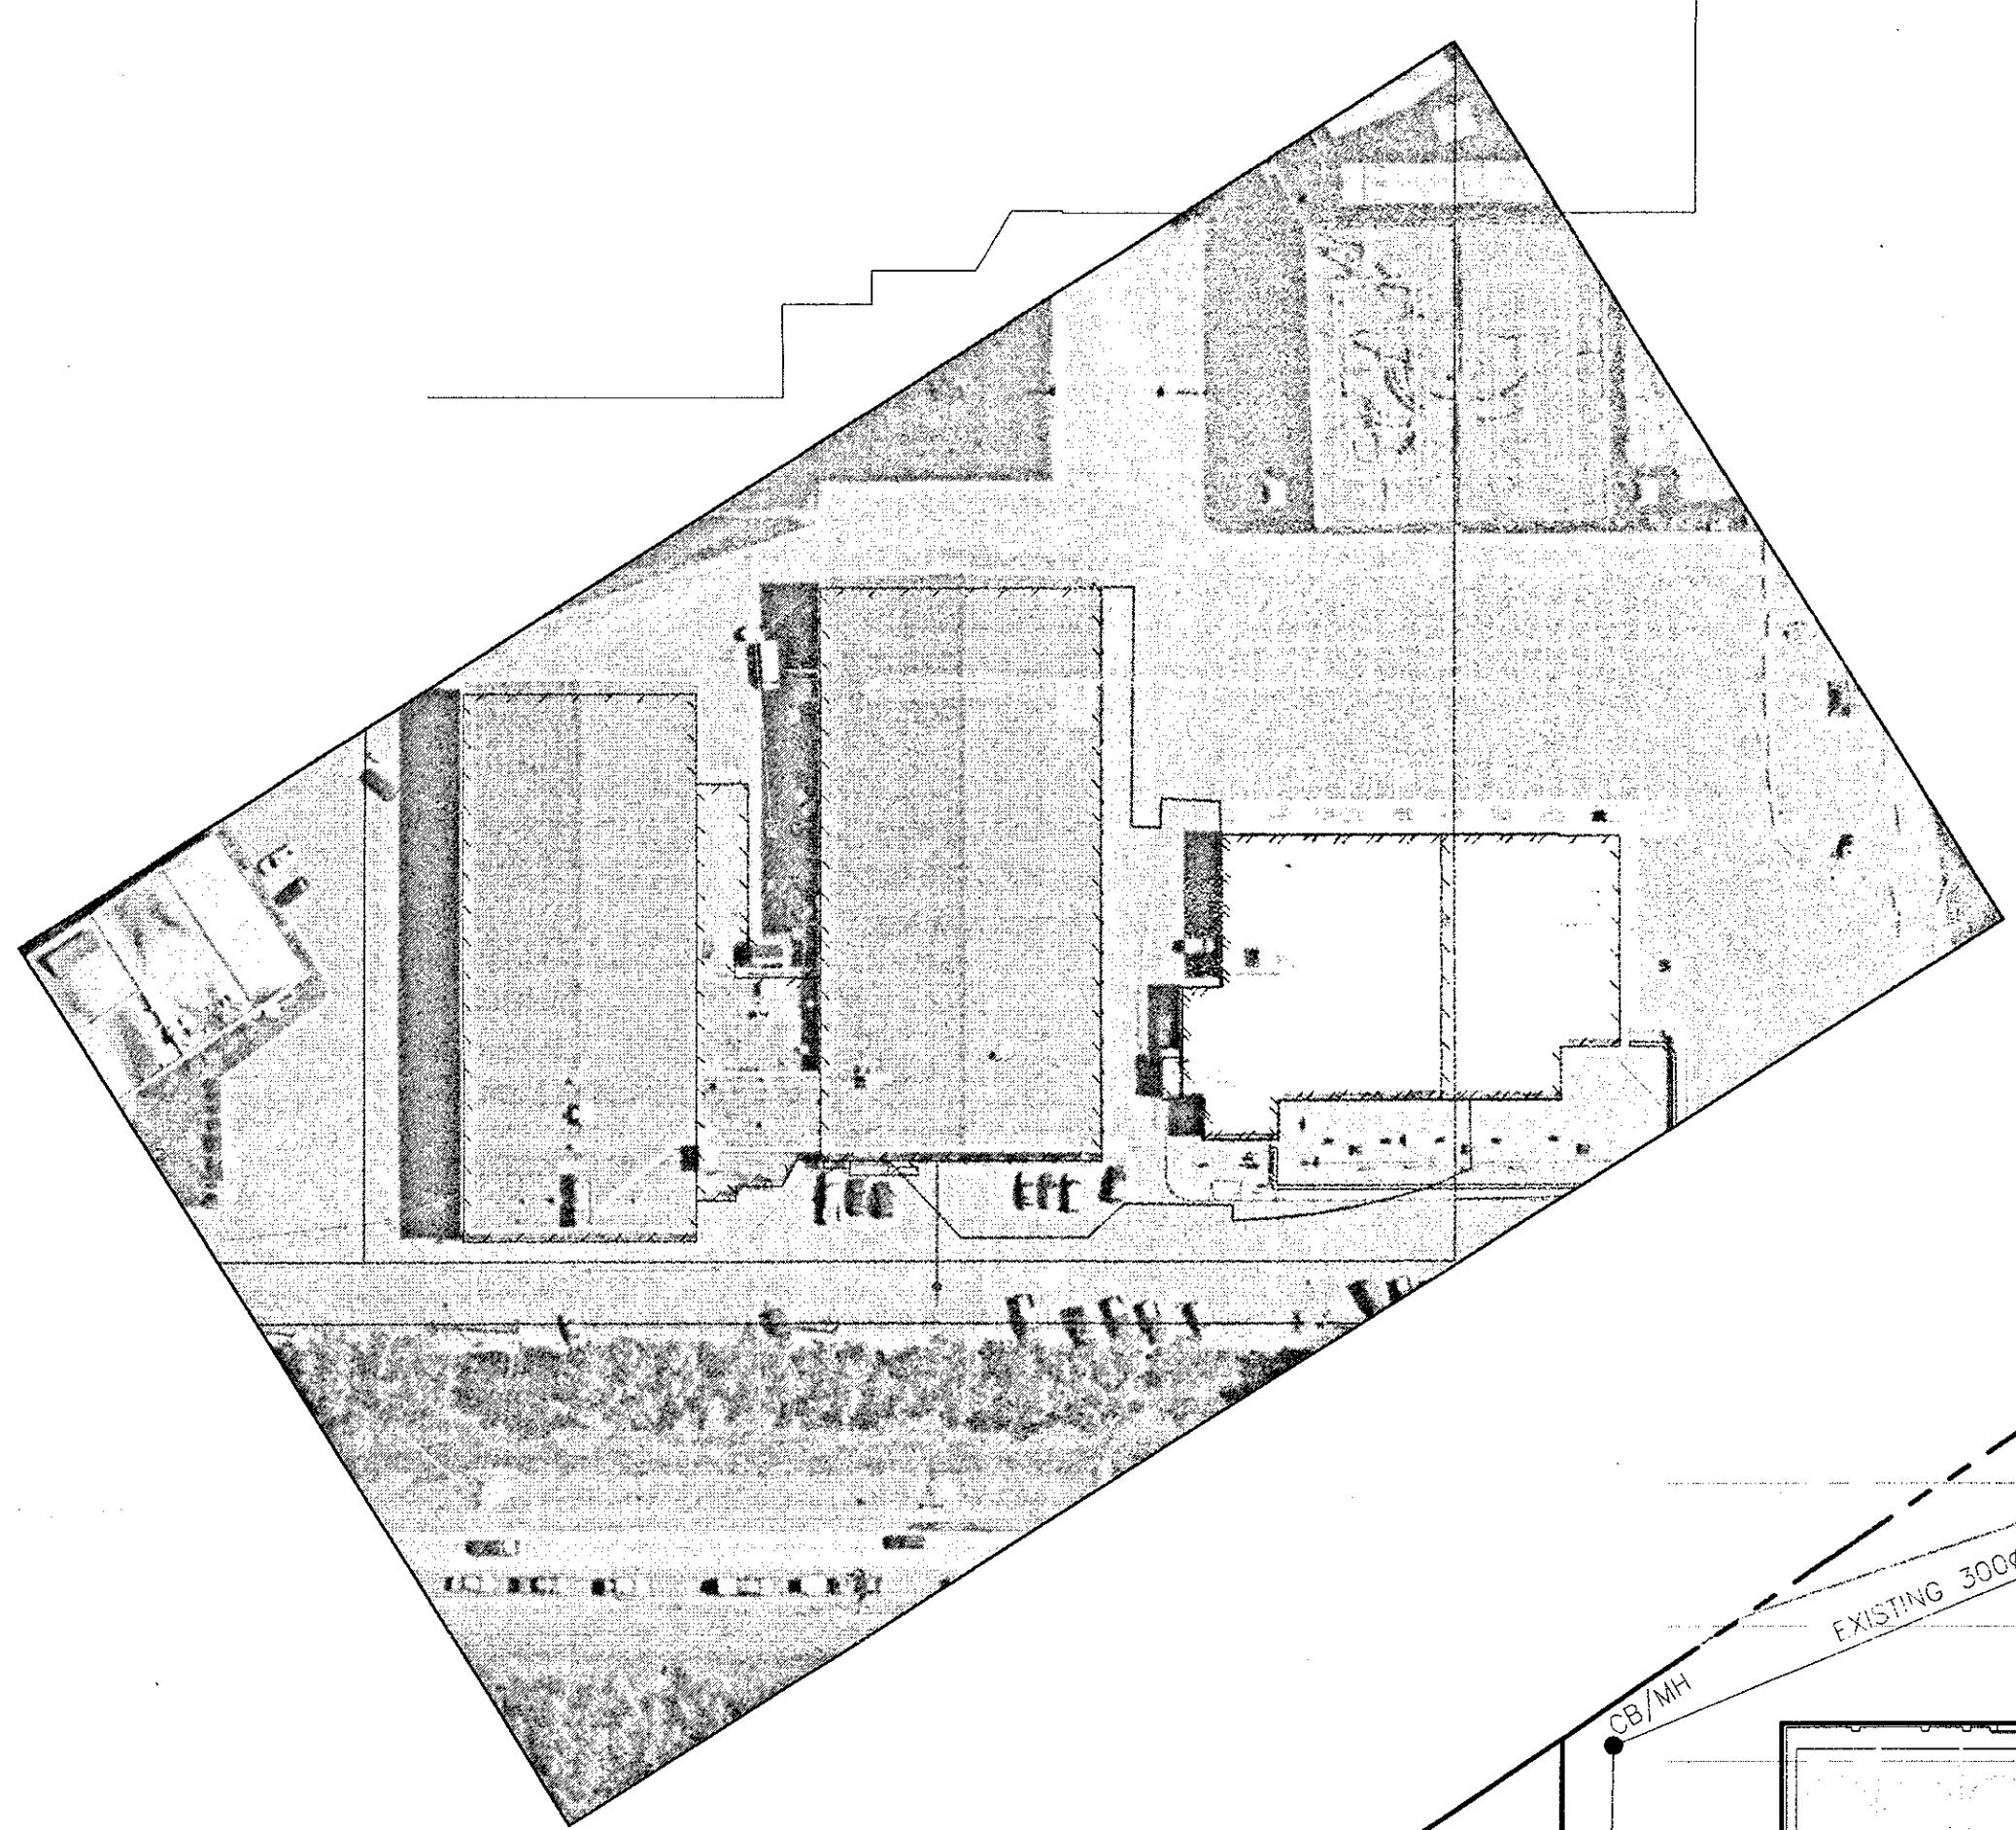
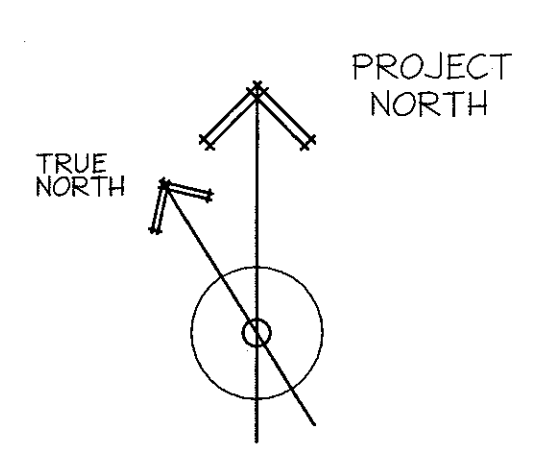
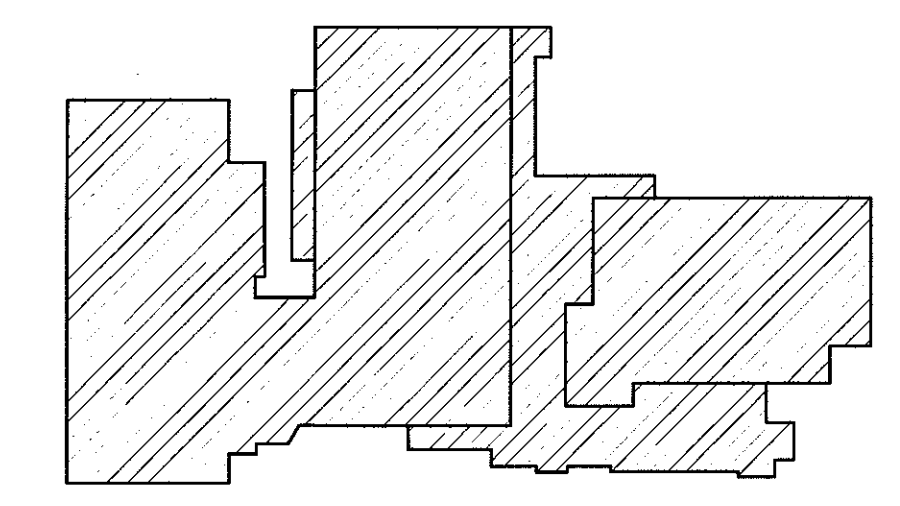


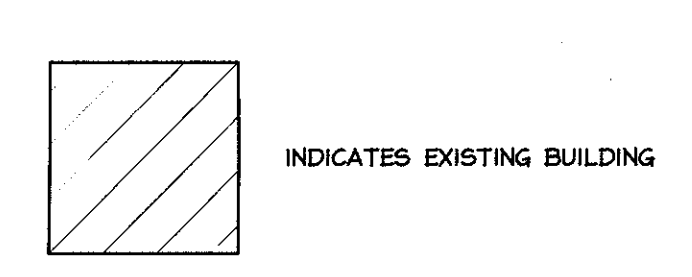

OVERALL SITE CONTEXT

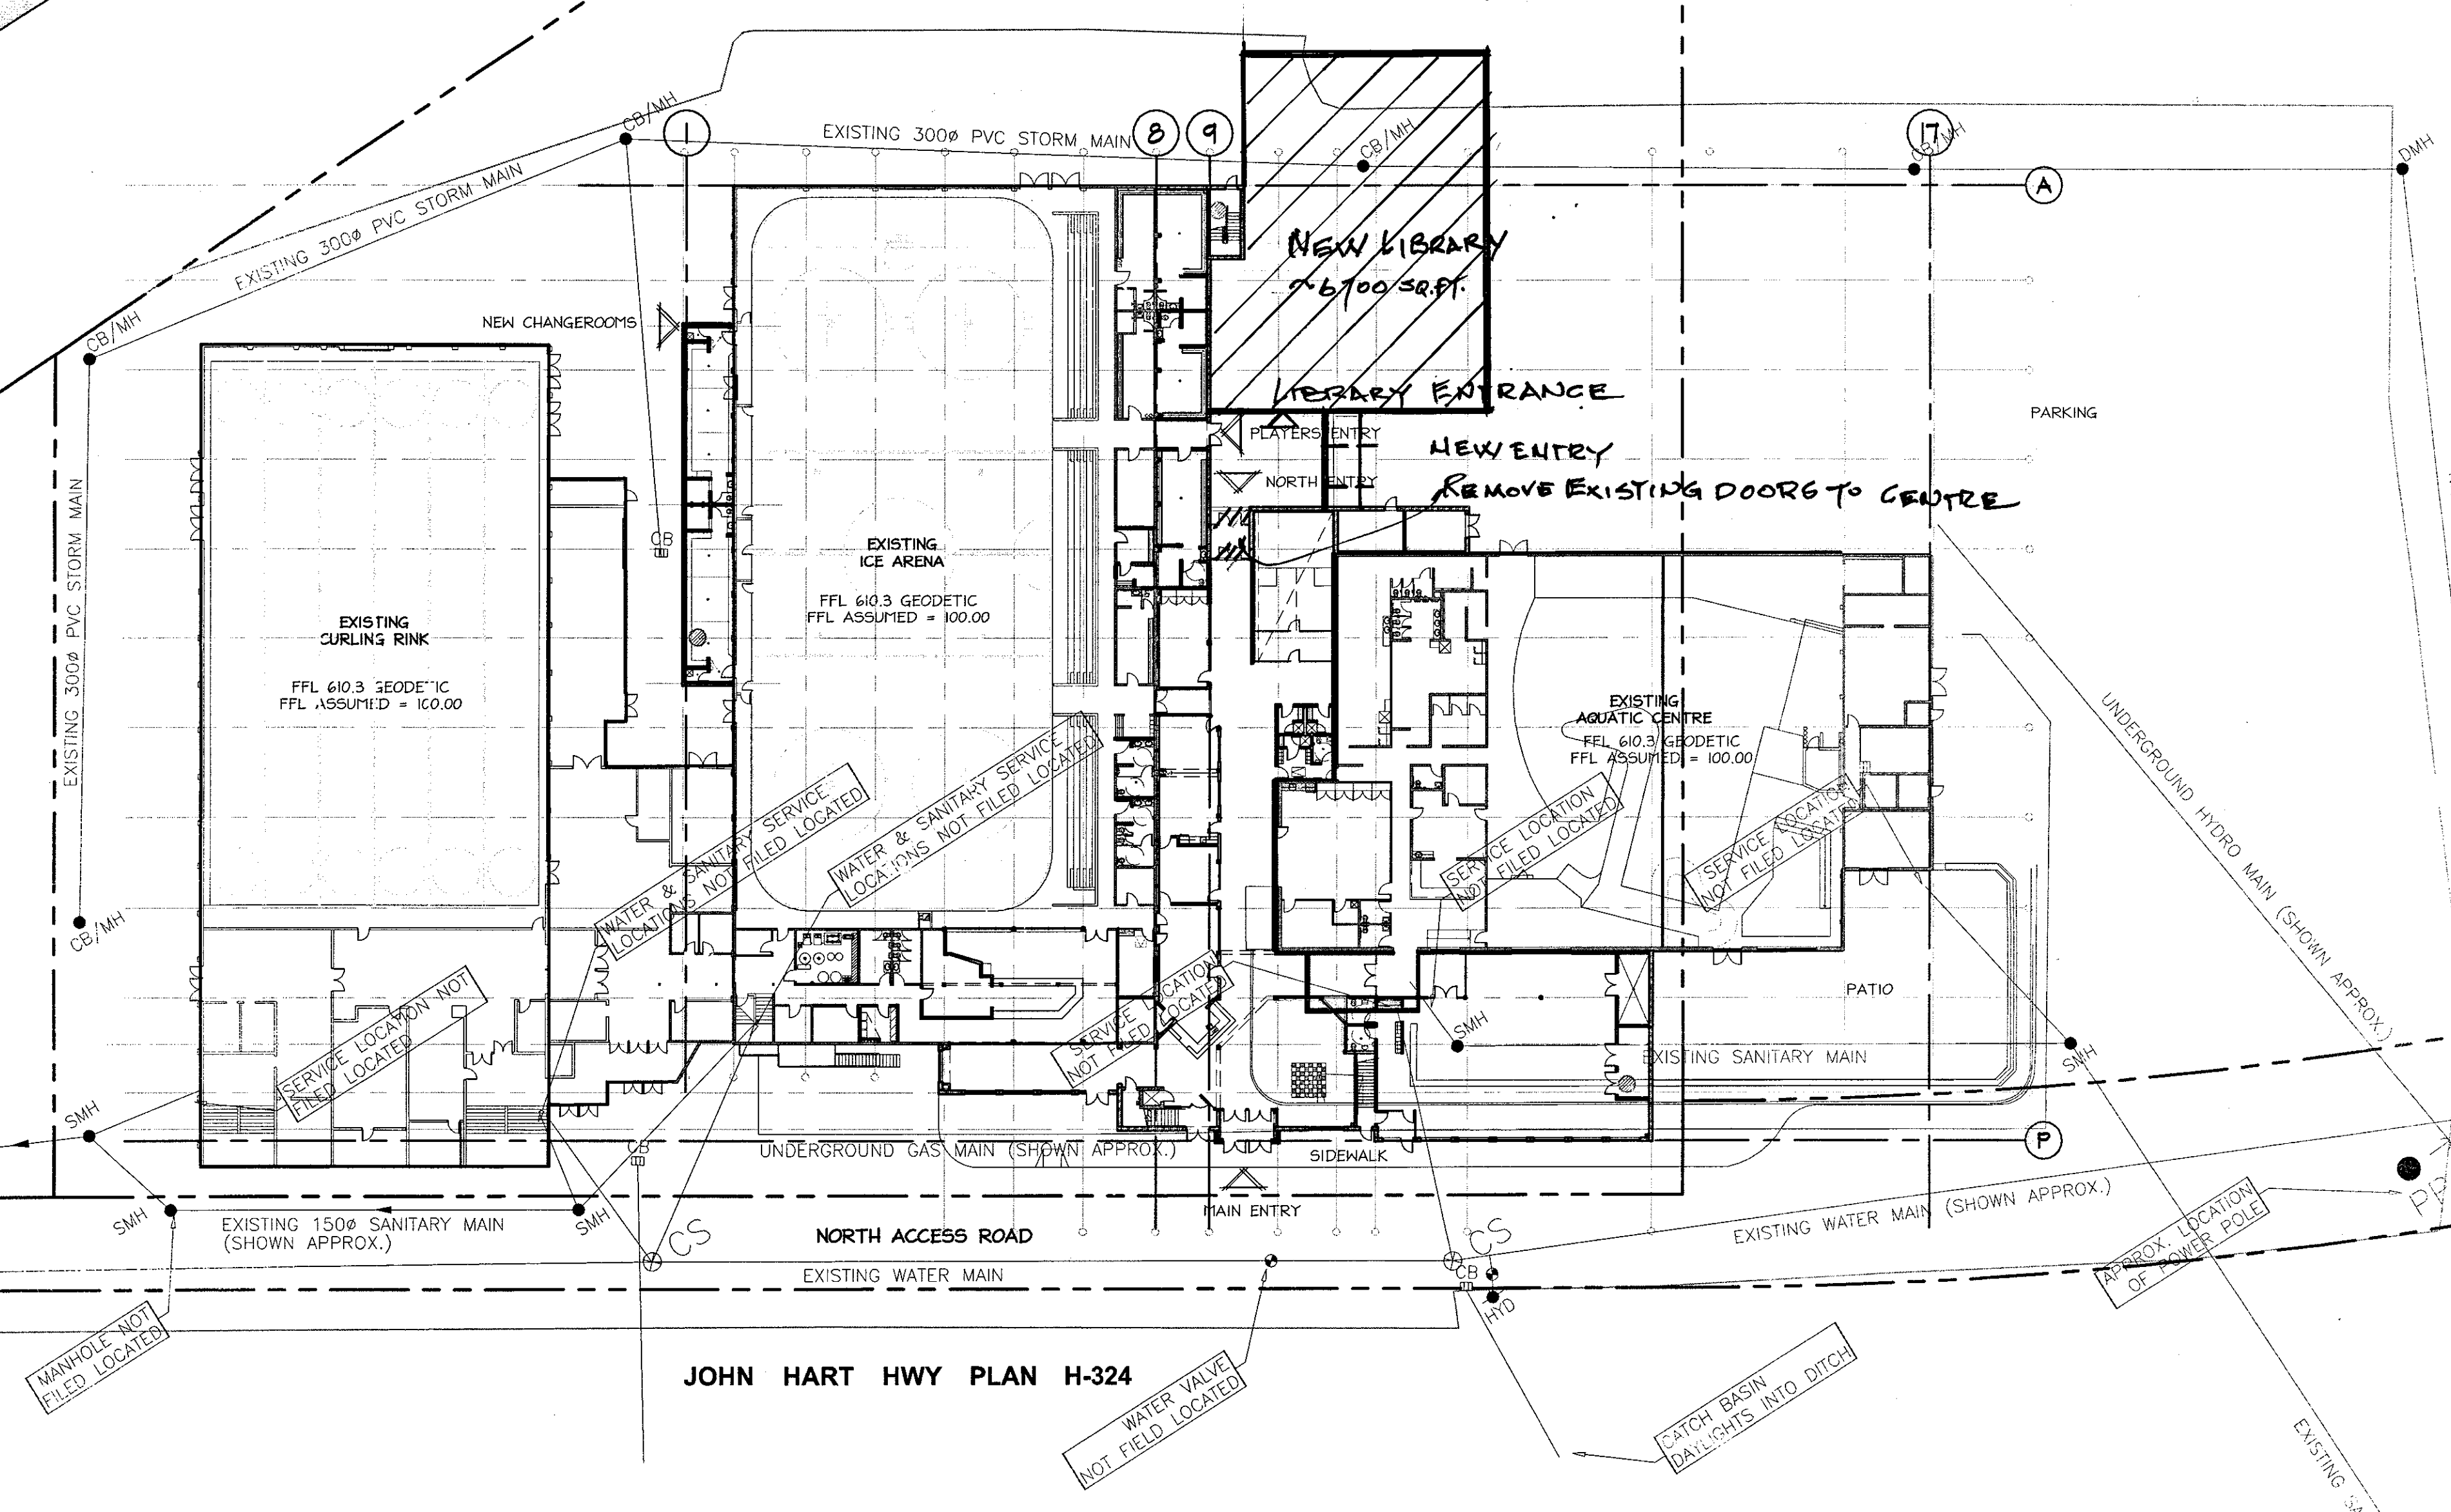

No.	Date	Issue	Revision	Date	No.
3	27-04-01	ISSUED FOR BID PACK #4			
2	22-03-01	ISSUED FOR BID PACK #3			
1	21-01-01	ISSUED FOR PRICING			

Copyright Reserved. This drawing remains the exclusive property of the Architect and may not be reproduced or represented without their written consent.

REVISED SITE PLAN - LIBRARY ADD.
DATE: 9/12/17

Project
CHETWYND RECREATION CENTRE, DISTRICT OF CHETWYND, BC

Drawing
PROPOSED SITE PLAN

Scale: 1:400 Date: AUGUST, 2008 Drawn: JB

Job No. 2007-39

Drwg. No. A0.02

Rev.

vda
Vic D'Amico Architect (2003) Ltd.
1581 Church Avenue, Victoria, B.C.
Canada V8P 2H5
Tel: (250) 477-4255 Fax: (250) 477-8411
Email: info@vda.ca Website: www.vicdarc.com