



m² Architecture inc.
106 – 2893 West 41st Avenue
Vancouver BC, V6N 3C5



Project
Chetwynd Library
Concept Stage


address
5012 - 46th Street
Chetwynd, B.C.,
V0C 1J0

phase
Grant Application

sheet title
Artist Rendering - South East Entry View
scale 1:500 | date 19.01.22

sheet no.

a-03

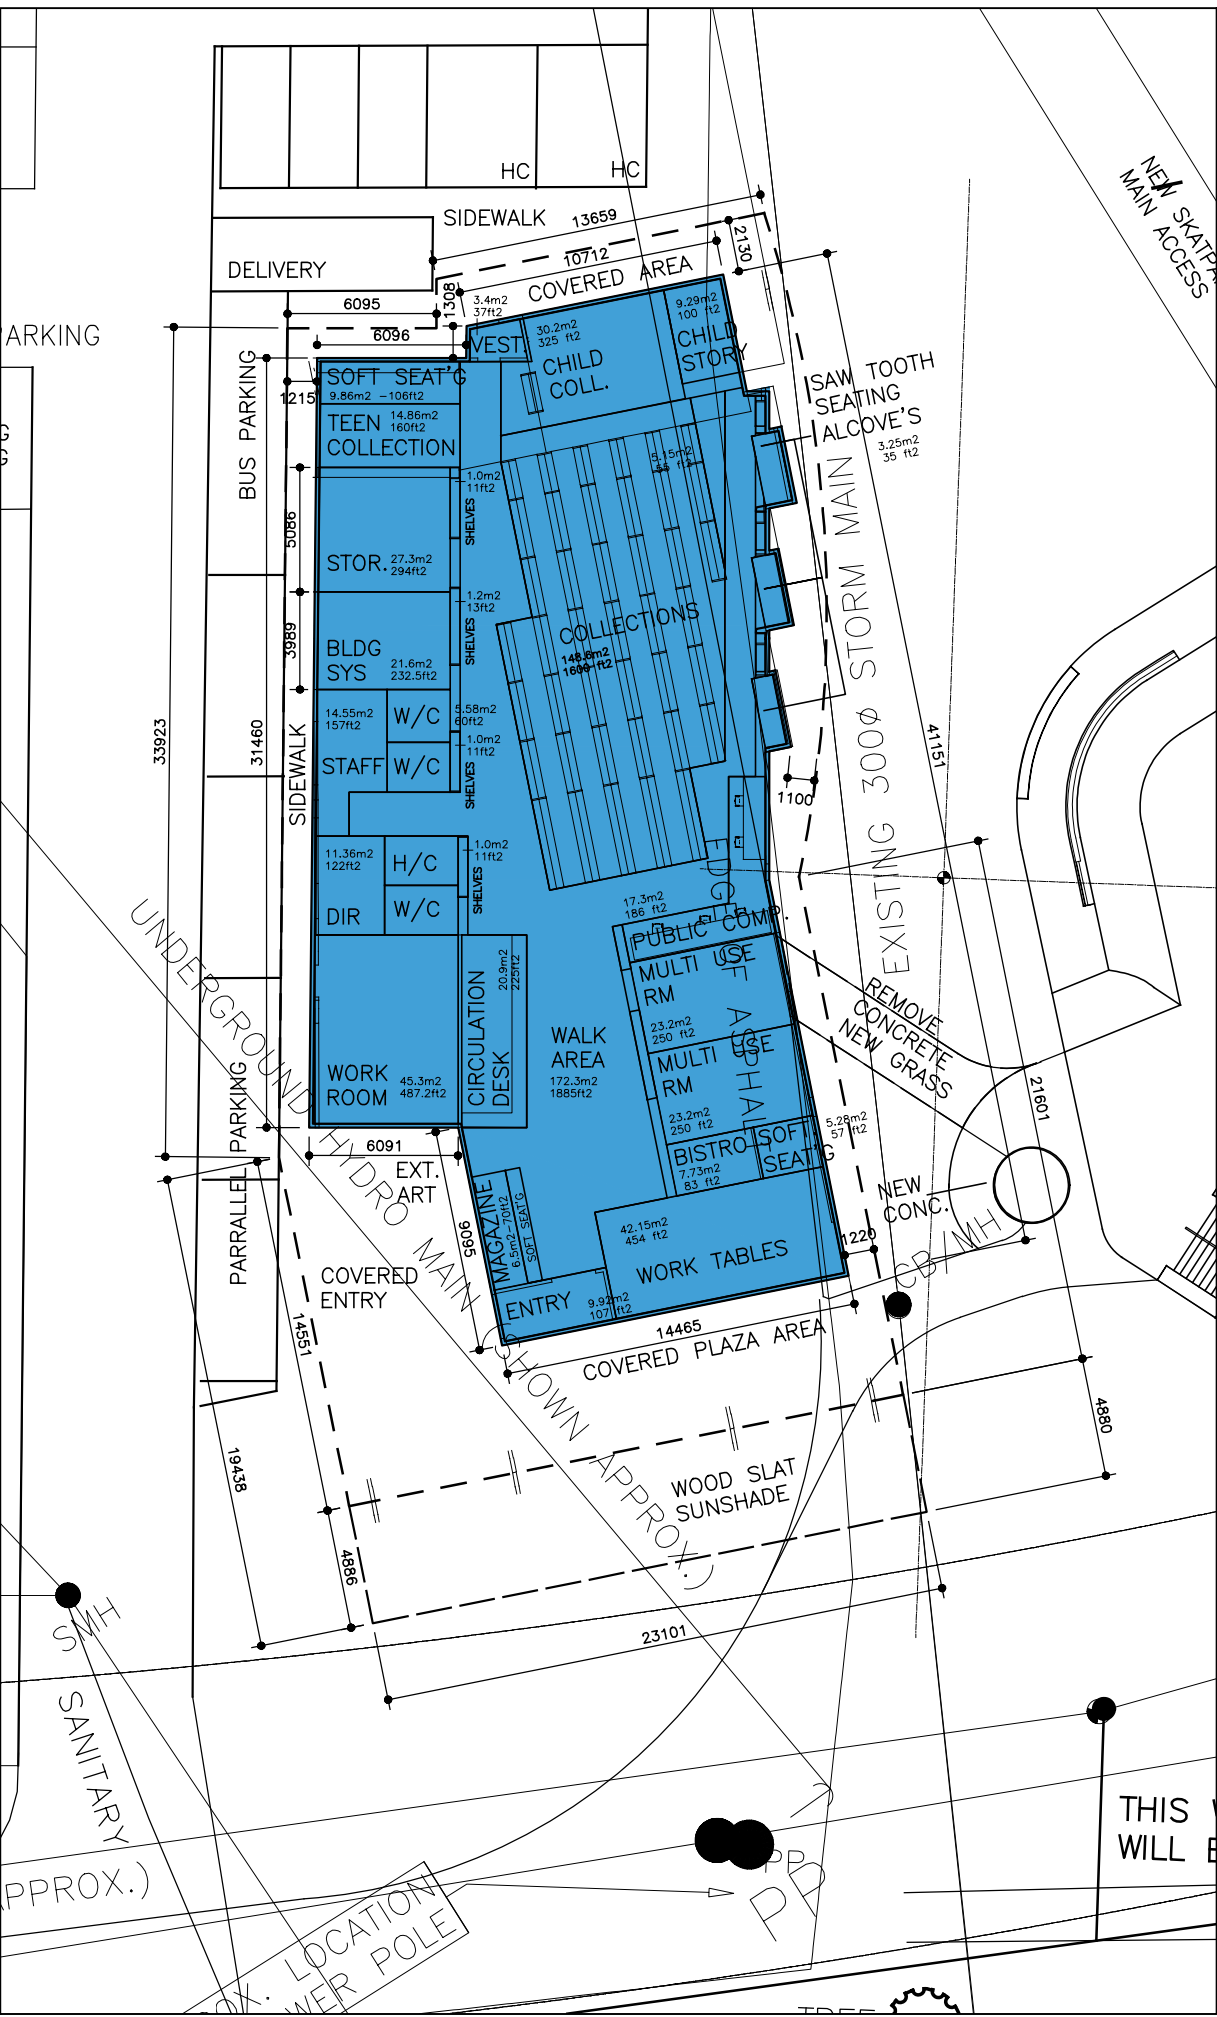

sheet no.

a-02

sheet title

FLOOR PLAN

scale

1:200

date

19.018.22

phase

Grant Application

address


5012 - 46th Street
Chetwynd, B.C.,
V0C 1J0

Project

Chetwynd Library
Concept Stage

m² Architecture inc.

106 - 2893 West 41st Avenue
Vancouver BC, V6N 3C5

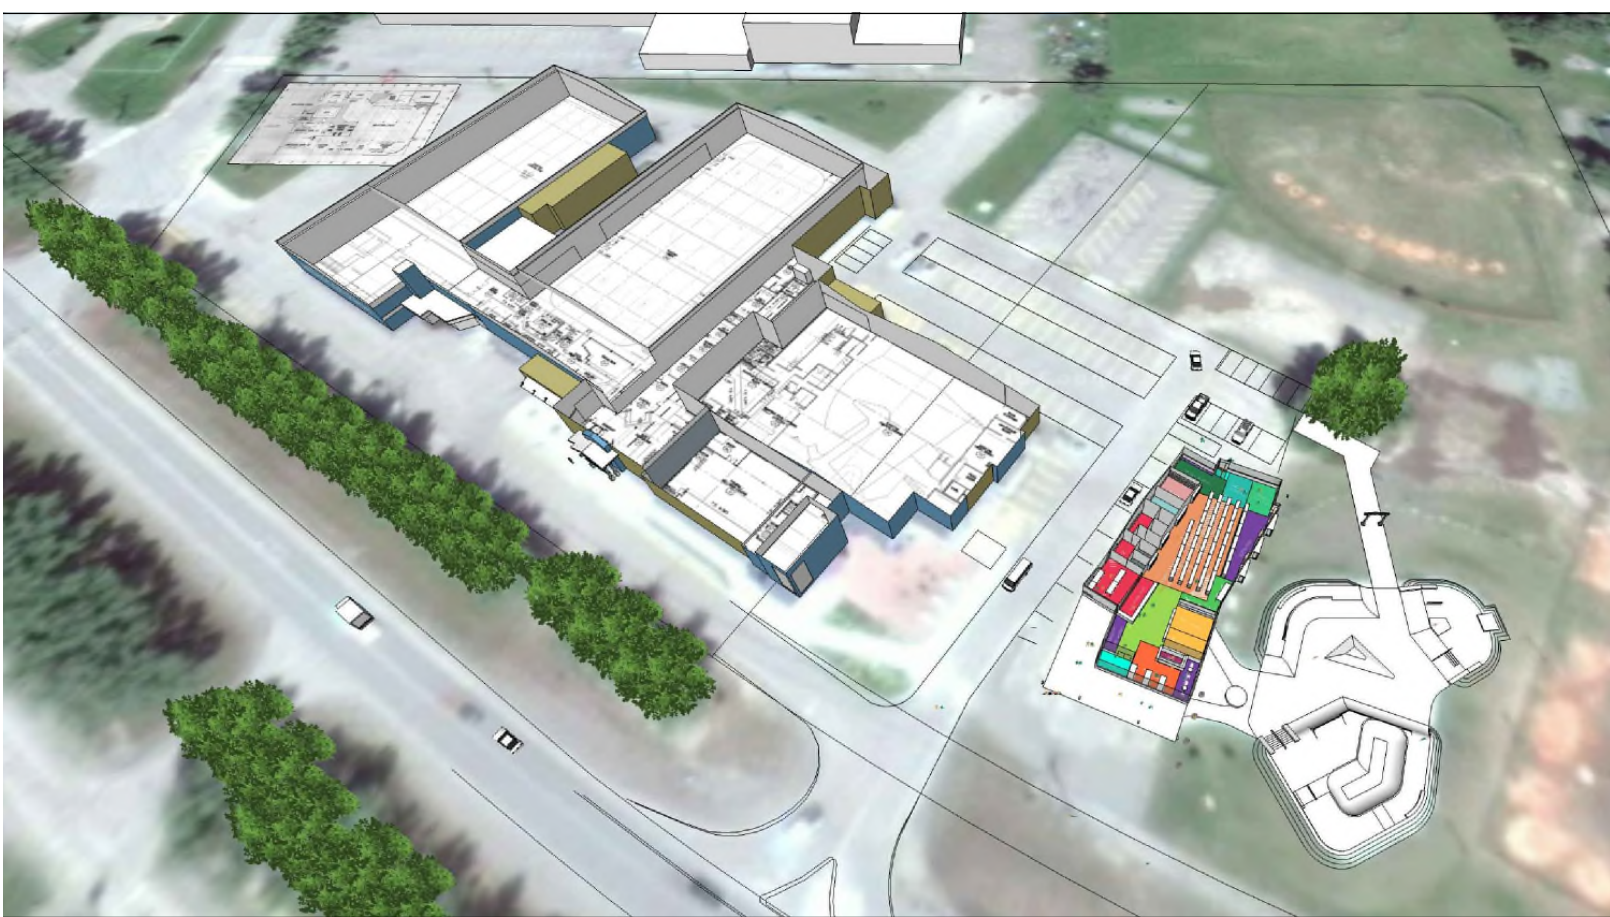

m² Architecture inc.
 106 – 2893 West 41st Avenue
 Vancouver BC, V6N 3C5



Project
 Chetwynd Library
 Concept Stage

address
 5012 - 46th Street
 Chetwynd, B.C.,
 V0C 1J0

phase
 Grant Application

sheet title
3D Aerial Site Plan - View to North West
 scale 1:500 | date 19.01.22

sheet no.

a-04



PEACE RIVER REGIONAL DISTRICT

February 10, 2019

Please find the below 5 year fiscal breakdown corrected to accurately reflect the funding required in fiscal year 2021 to 2022.

Five Year Fiscal Breakdown	Hard Costs %	Amount	Soft Cost %	Amount
April 1, 2019 - March 31, 2020 (2019-2020)			70%	\$ 1,314,250.00
April 1, 2020 - March 31, 2021 (2020-2021)	80%	\$ 5,145,600.00	20%	\$ 375,500.00
April 1, 2021 - March 31, 2022 (2021-2022)	20%	\$ 1,286,400.00	10%	\$ 187,750.00
2022-2023				
2023-2024				
TOTAL		\$ 6,432,000.00	100%	\$ 1,877,500.00

diverse. vast. abundant.

PLEASE REPLY TO:

☒ Box 810, 1981 Alaska Ave, Dawson Creek, BC V1G 4H8 Tel: (250) 784-3200 or (800) 670-7773 Fax: (250) 784-3201 Email: prrd.dc@prrd.bc.ca
☐ 9505 100 St, Fort St. John, BC V1J 4N4 Tel: (250) 785-8084 Fax: (250) 785-1125 Email: prrd.fsj@prrd.bc.ca